


| REVISIONS | | |
|-------------|------------------|-------|
| DATE | NAME | NO. |
| 4 - 11 - 00 | Arthur J. Vitale | 18714 |
| 3 - 11 - 08 | Michael J. Berry | 21787 |
| 3 - 19 - 10 | " | " |
| 2 - 16 - 11 | " | " |

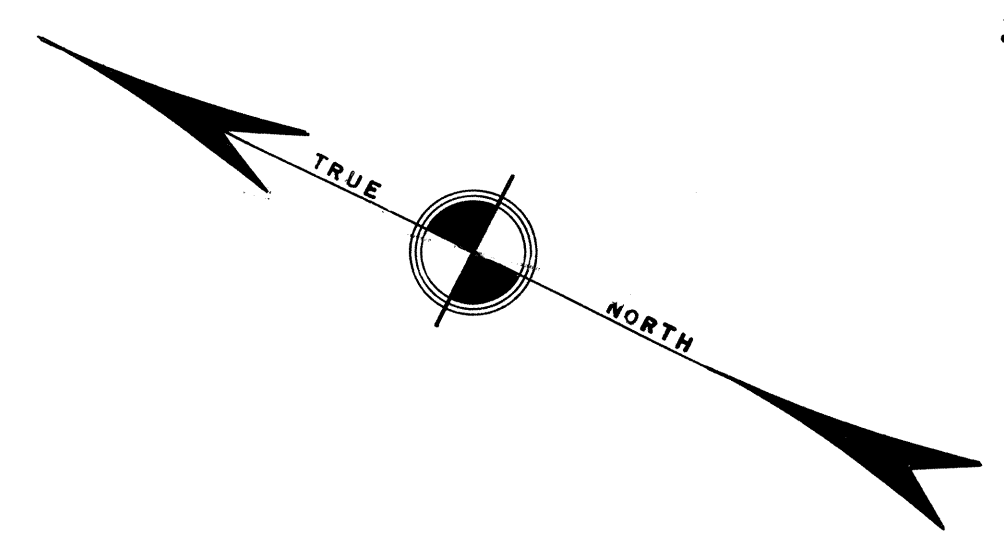

SHEET

NO.

111

SHEET

LOWER

NO.

GLEN

MOUNT

LAKE

110

NO.

116

SHEET

SHEET NO. 113

SHEET NO. 114

TAX MAP
TOWNSHIP OF WEST MILFORD
 PASSAIC COUNTY, NEW JERSEY
 SCALE: 1"=100' DATE: 9-30-86
ANDREW J. LYCOSKY P.E. & L.S.
 TOWNSHIP ENGINEER
 1480 UNION VALLEY ROAD
 WEST MILFORD

NEW JERSEY DEPARTMENT OF THE TREASURY
 DIVISION OF TAXATION
 LOCAL PROPERTY TAXES
 APPROVED AS A TAX MAP PURSUANT TO THE
 REVISIONS OF CHAPTER 175, LAWS OF 1913, ETC.
 BY STATE ENGINEER, DIVISION OF TAXATION
Andrew J. Lycosky
 P.E. & L.S.
 DATE: MAR 22 1988 SERIAL NO. 680

NEW JERSEY DEPARTMENT OF THE TREASURY
 DIVISION OF TAXATION
 PROPERTY ADMINISTRATION
 APPROVED AS A TAX MAP PURSUANT TO THE AUTHORITY OF
 N.J.S.A. 54:1-15 & 54:2-1
 FOR THE DIRECTOR, DIVISION OF TAXATION
 THOMAS J. NIELLY, CHIEF, LOCAL PROPERTY, FIELD ASSISTANCE
 SUPERVISING FIELD REPRESENTATIVE
 DATE: JUL 11 2008 SERIAL NO. 971

