


**TAX MAP**  
**TOWNSHIP OF WEST MILFORD**  
 PASSAIC COUNTY, NEW JERSEY  
 SCALE: 1" = 400' DATE: 9-30-86  
**ANDREW J. LYCOSKY** P.E. & L.S.  
 TOWNSHIP ENGINEER  
 1480 UNION VALLEY ROAD  
 WEST MILFORD

NEW JERSEY DEPARTMENT OF THE TREASURY  
 DIVISION OF TAXATION  
 PROPERTY ADMINISTRATION  
 APPROVED AS A TAX MAP PURSUANT TO THE AUTHORITY OF  
 N.J.S.A. 54:15 & 54:21  
 FOR THE DIRECTOR, DIVISION OF TAXATION  
 THOMAS J. BERRY, CHIEF, LOCAL PROPERTY, FIELD ASSISTANT  
 SUPERVISING FIELD REPRESENTATIVE  
 DATE: JUN 11 1988  
 DRAWING NO. 971

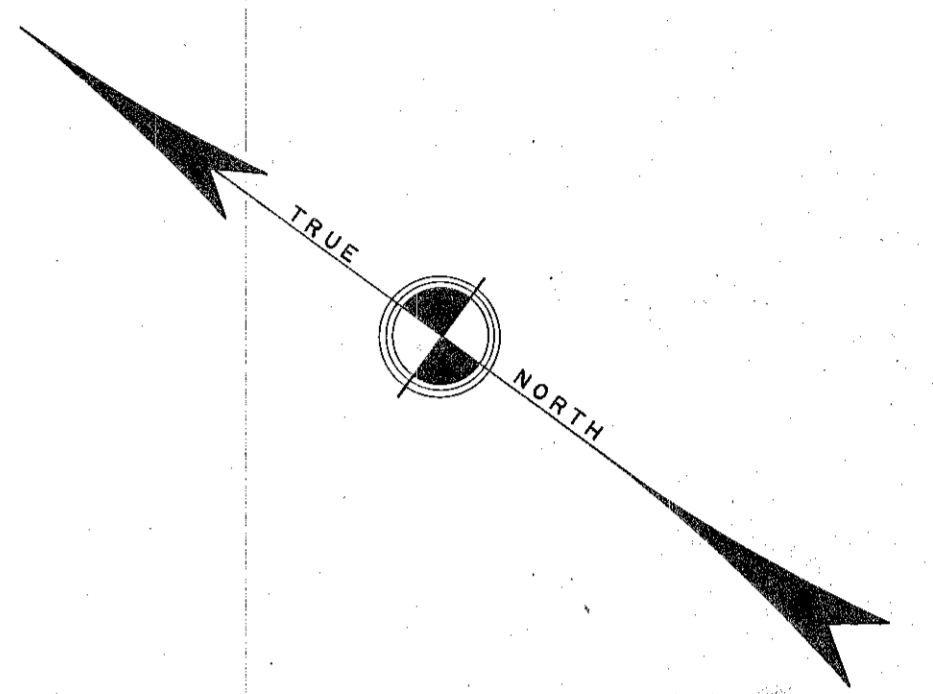

REVISIONS		
DATE	NAME	NO.
1-27-04	Michael J. Berry	21787
3-18-08	"	"
3-26-10	"	"
1-28-11	"	"
3-28-11	"	"
3-4-14	"	"
1-15-15	"	"
3-28-17	Stephen P. Eid	30081

NEW JERSEY DEPARTMENT OF THE TREASURY  
 DIVISION OF TAXATION  
 LOCAL PROPERTY DIVISION  
 APPROVED AS A TAX MAP PURSUANT TO THE  
 PROVISIONS OF CHAPTER 175, LAWS OF 1978, ETC.  
 FOR THE DIRECTOR, DIVISION OF TAXATION  
 BY: *Andrew J. Lycosky*  
 LIC. # 10494 CIVIL ENGINEER REGISTRATION  
 DATE: JAN-2-2-1988  
 SCALE: 1" = 60'

