


REVISIONS		
DATE	NAME	NO.
4-10-00	Arthur J. Vitale	18714
2-10-04	Michael J. Berry	21787
5-17-11	"	"

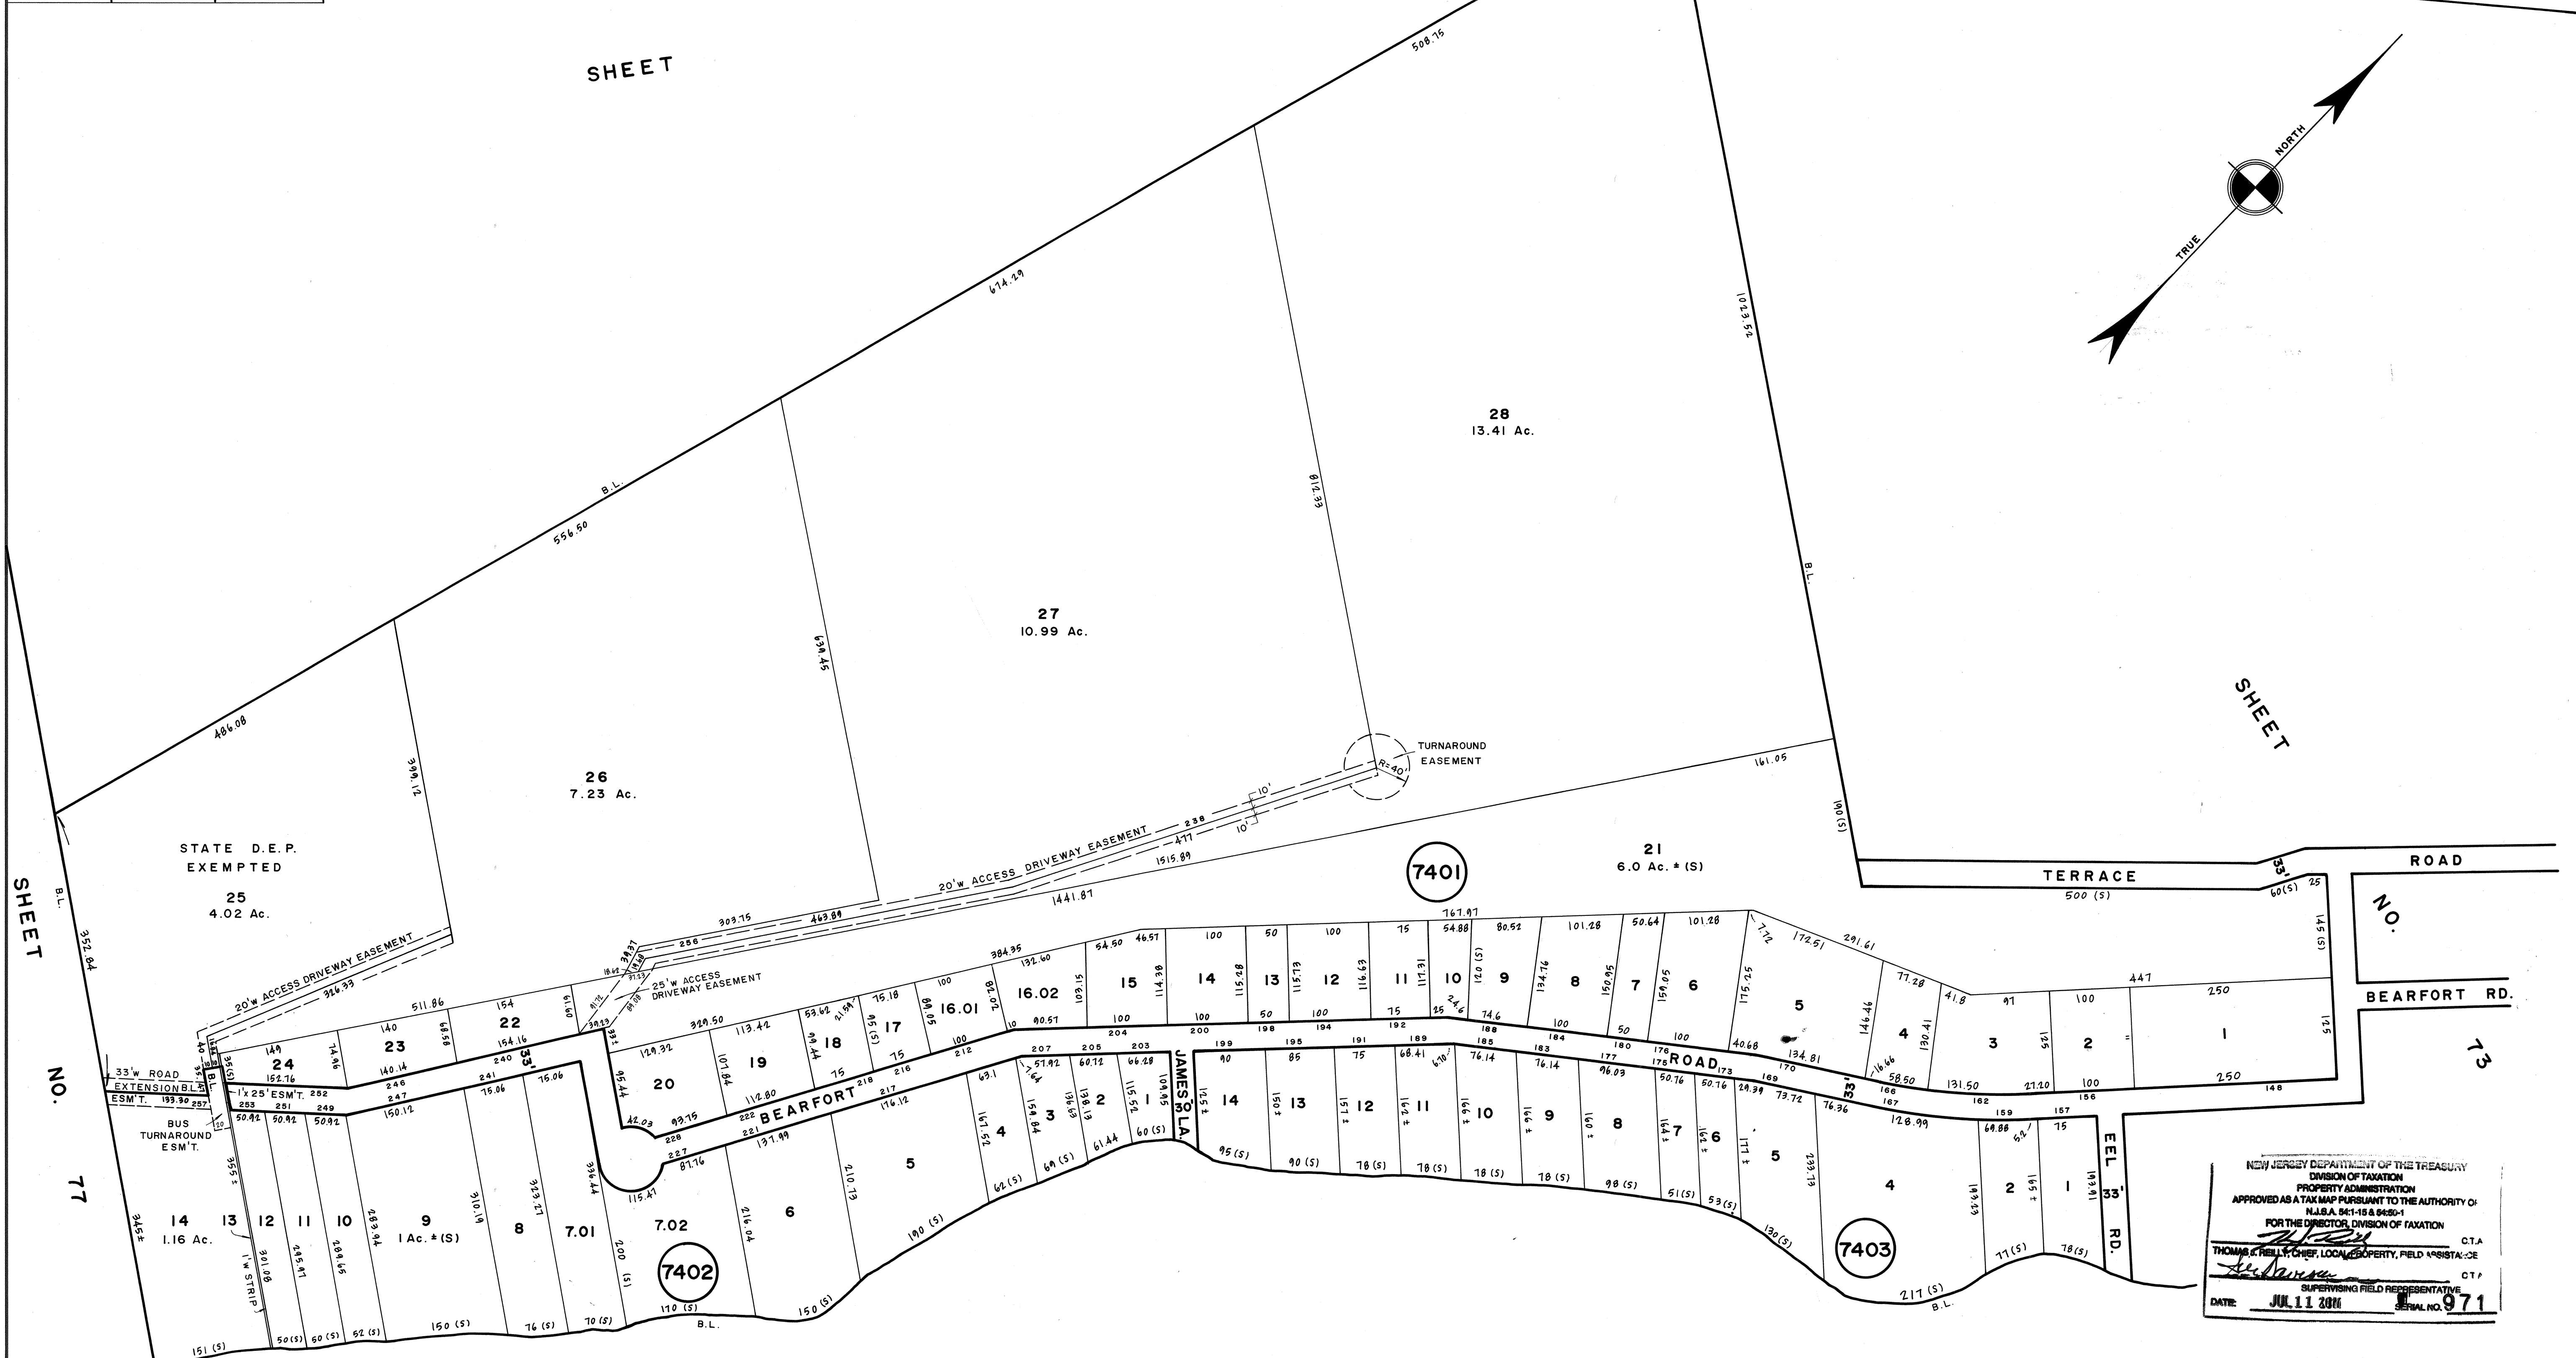

NEW JERSEY DEPARTMENT OF THE TREASURY
 DIVISION OF TAXATION
 PROPERTY ADMINISTRATION
 APPROVED AS A TAX MAP PURSUANT TO THE AUTHORITY OF
 N.J.S.A. 54:1-15 & 54:20-1
 FOR THE DIRECTOR, DIVISION OF TAXATION
 THOMAS K. PHELPS, CHIEF, LOCAL PROPERTY, FIELD ASSISTANT
 DATE: JUL 11 2011 SERIAL NO. 971

PINECLIFF

LAKE

SHEET NO. 173

NEW JERSEY DEPARTMENT OF THE TREASURY
 DIVISION OF TAXATION
 PROPERTY ADMINISTRATION
 APPROVED AS A TAX MAP PURSUANT TO THE AUTHORITY OF
 N.J.S.A. 54:1-15 & 54:20-1
 FOR THE DIRECTOR, DIVISION OF TAXATION
 JAMES J. COLL, CHIEF, LOCAL ASSESSMENT COMPLIANCE
 WILLIAM H. BLACK, SUPERVISING ENGINEER UTILITIES
 DATE: OCT 17 2000 SERIAL NO. 890

TAX MAP
TOWNSHIP OF WEST MILFORD
 PASSAIC COUNTY, NEW JERSEY
 SCALE: 1"=100' DATE: 12-23-98
ARTHUR J. VITALE, P.E., L.S.
 TOWNSHIP ENGINEER
 1480 UNION VALLEY ROAD
 WEST MILFORD