


REVISIONS		
DATE	NAME	NO.
2-20-07	Michael J. Berry	21787
3-22-17	Stephen P. Eid	30081

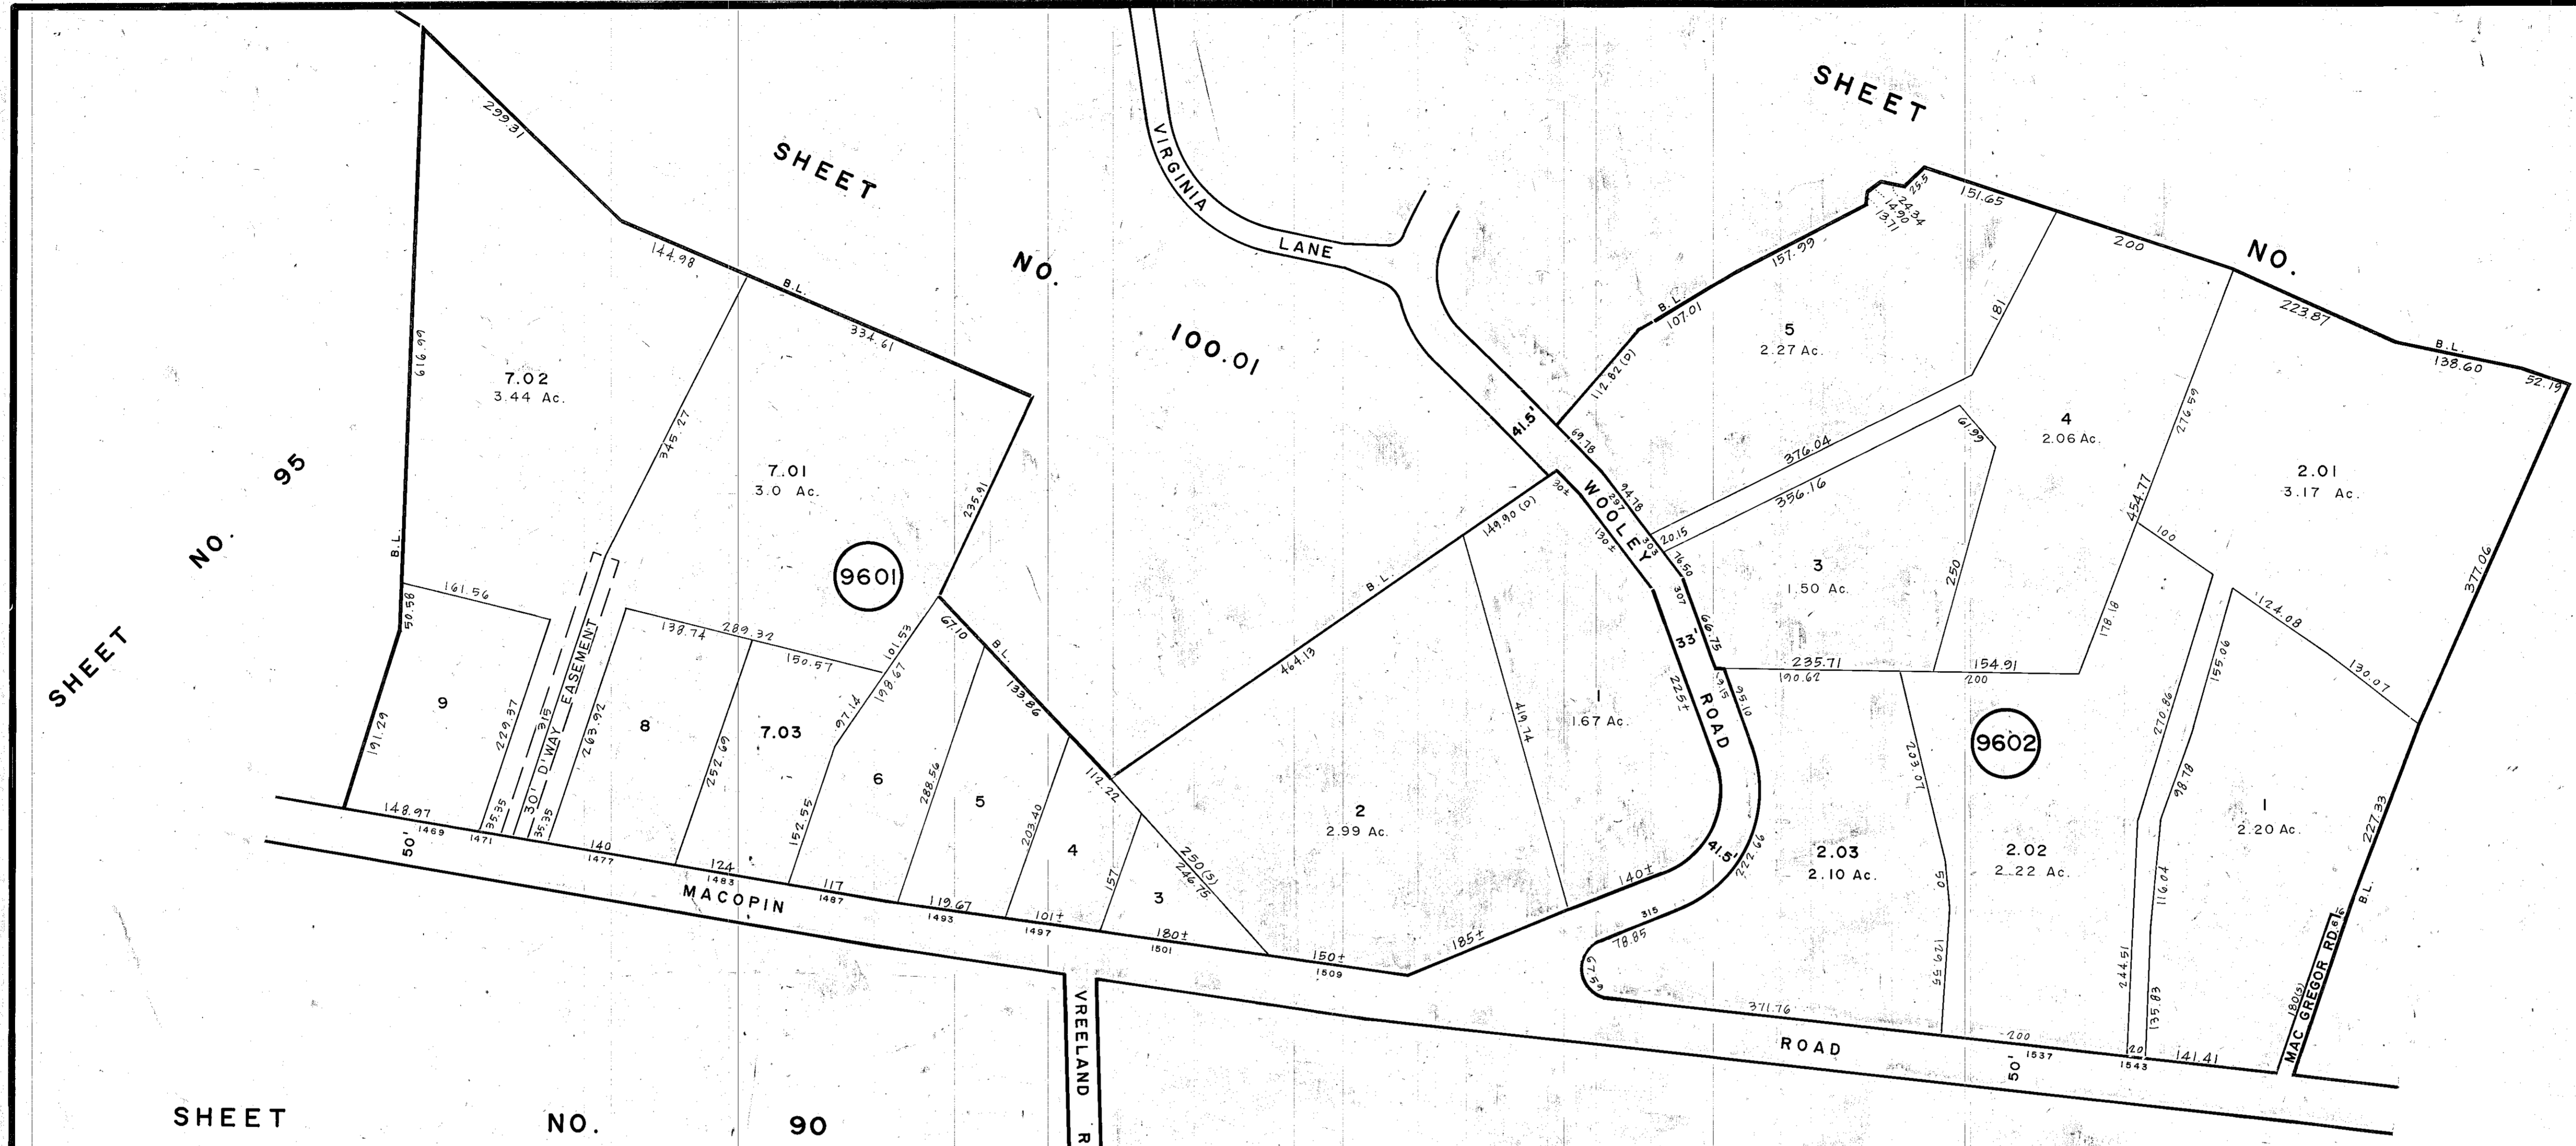

SHEET NO. 95

SHEET NO. 100.01


SHEET NO.

99

SHEET NO. 90

SHEET NO.

88

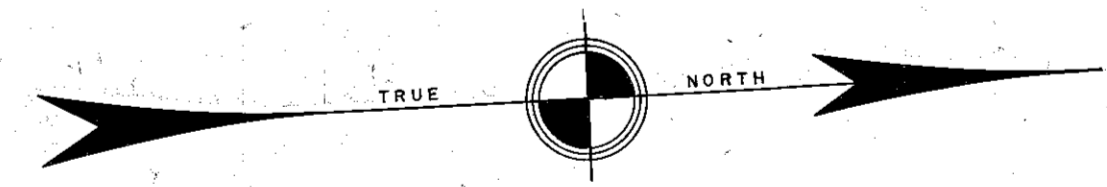

NEW JERSEY DEPARTMENT OF THE TREASURY  
 DIVISION OF TAXATION  
 LOCAL PROPERTY BRANCH  
 APPROVED AS A TAX MAP PURSUANT TO THE AUTHORITY OF  
 N.J.S.A. 9:61-19 & 9:62-1  
 FOR THE DIRECTOR, DIVISION OF TAXATION  
 THOMAS P. PELLER, CHIEF, LOCAL PROPERTY, FIELD ASSISTANCE  
 C.T.A.  
 DATE: JUL 21 2011

NEW JERSEY DEPARTMENT OF THE TREASURY  
 DIVISION OF TAXATION  
 LOCAL PROPERTY BRANCH  
 APPROVED AS A TAX MAP PURSUANT TO THE  
 PROVISIONS OF CHAPTER 173, LAWS OF 1913, ETC.  
 FOR THE DIRECTOR, DIVISION OF TAXATION  
 Andrew J. Lycosky  
 BY: Andrew J. Lycosky, P.E. & L.S.  
 LIC. #15124  
 DATE: 2011-22-10  
 SERIAL NO. 680

**TAX MAP**  
**TOWNSHIP OF WEST MILFORD**  
 PASSAIC COUNTY, NEW JERSEY  
 SCALE: 1"=100' DATE: 9-30-86  
**ANDREW J. LYCOSKY** P.E. & L.S.  
 TOWNSHIP ENGINEER  
 1480 UNION VALLEY ROAD  
 WEST MILFORD